
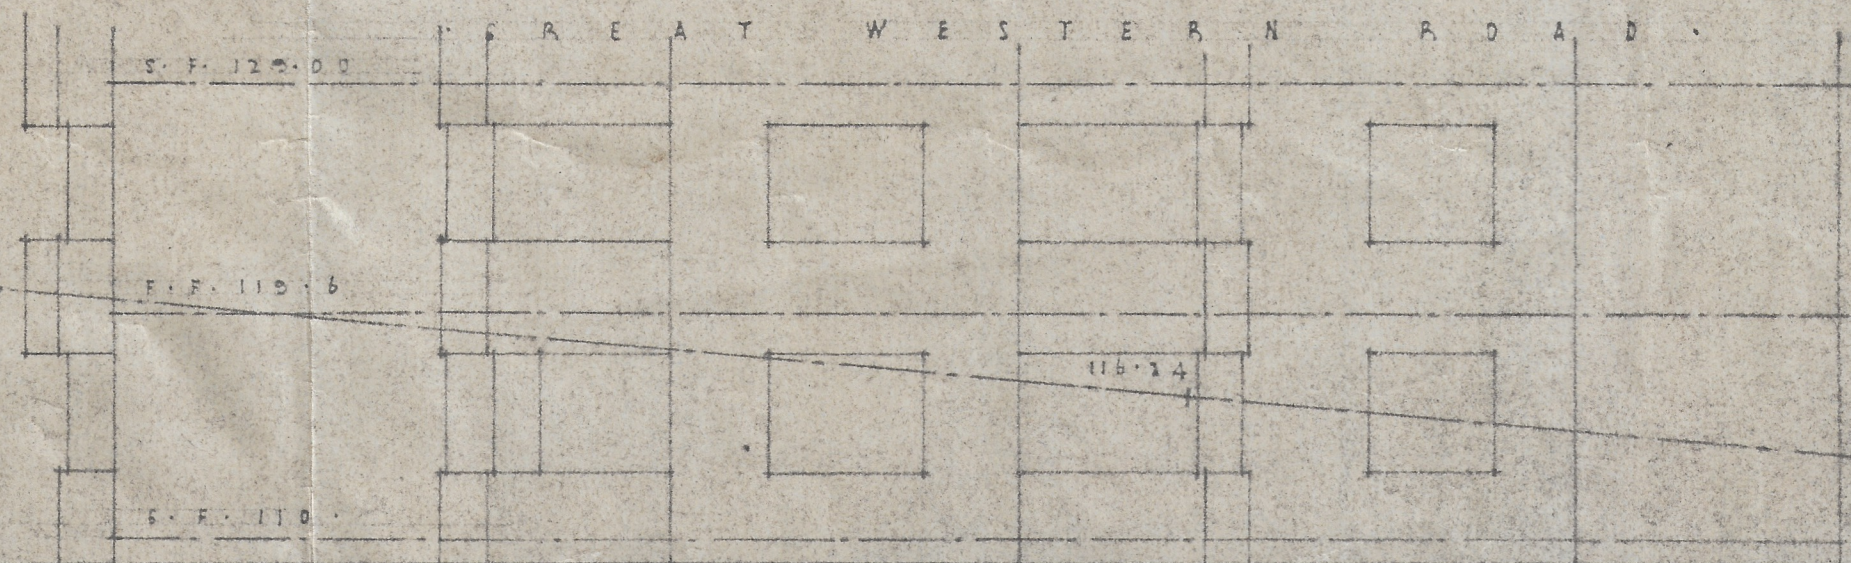
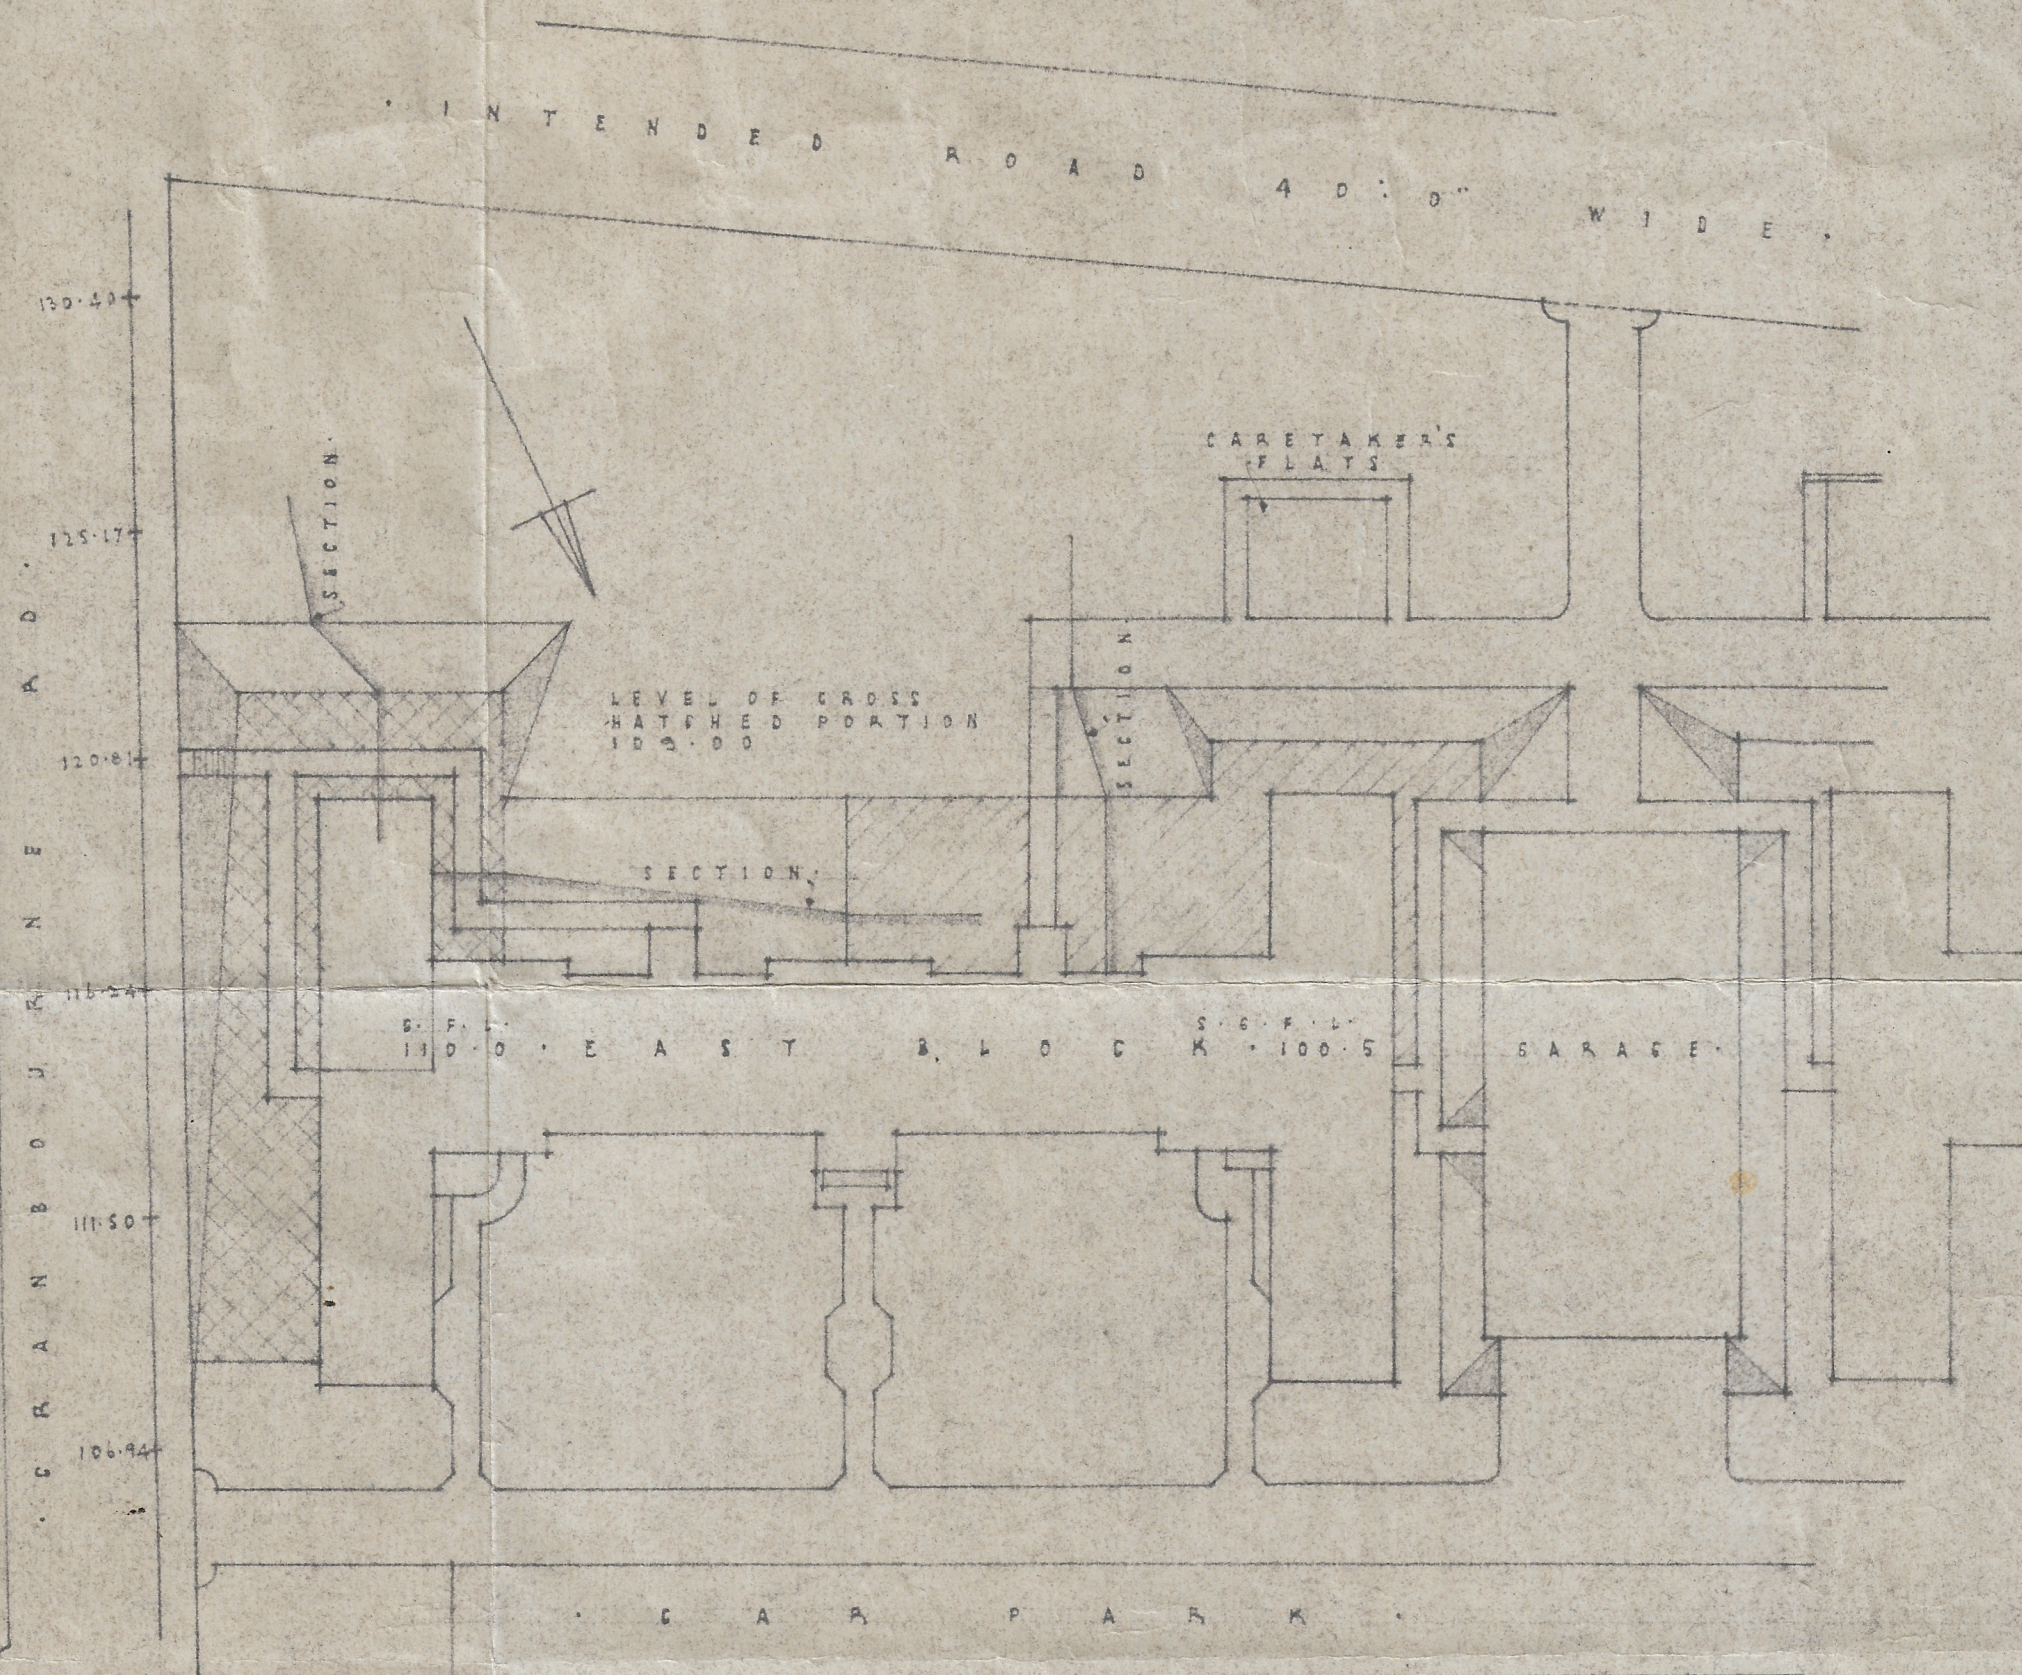


KELVIN COURT GLASGOW
 AMENDED GROUND FLOOR FLAT
 SOUTH EAST CORNER - EAST BLOCK

SCALE
 GENERAL SCALE ONE
 EIGHTH
 BLOCK PLAN 1/500TH

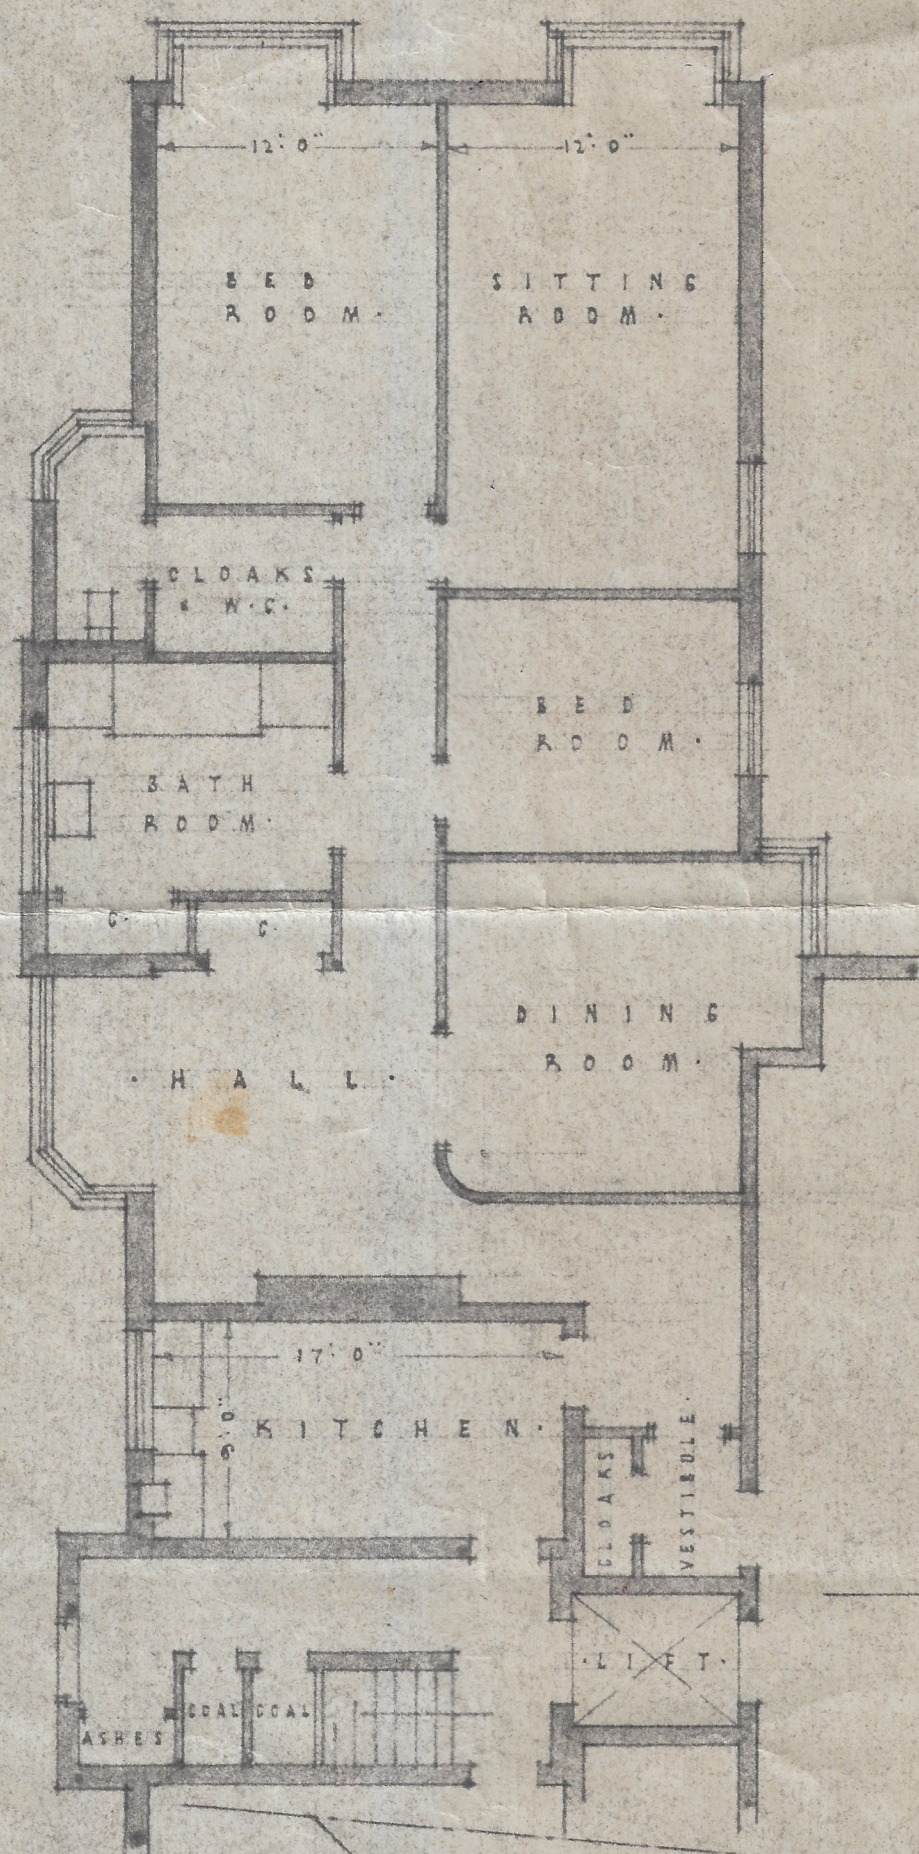

J. N. PATKIN, L.R.I.B.A.
 CHARTERED ARCHITECT SURVEYOR.
 17, BISCO MARKET,
 NEWCASTLE UPON TYNE.
 DEC. 20 TH. 1932.

S.L. 100.0

PART ELEVATION TO GRANBOURNE RD.