

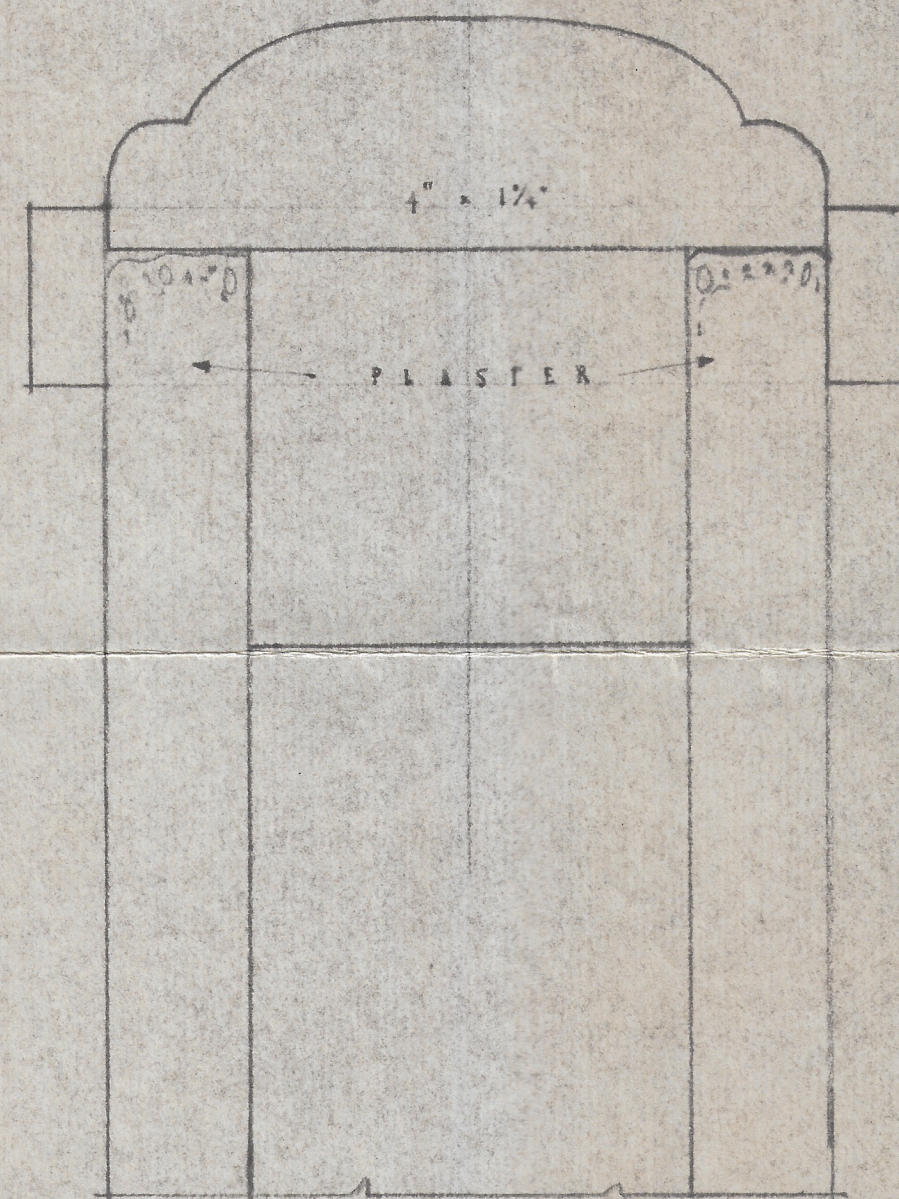


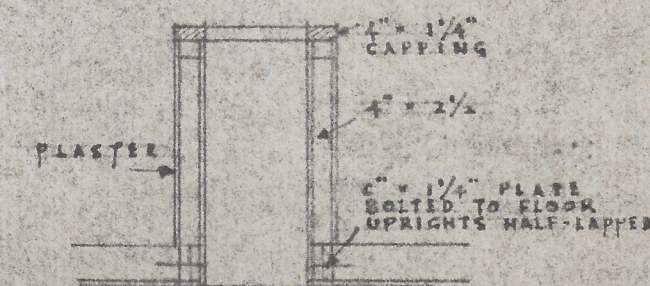

FULL SIZE SECTION

ISOMETRIC VIEW
(ONE FLIGHT)

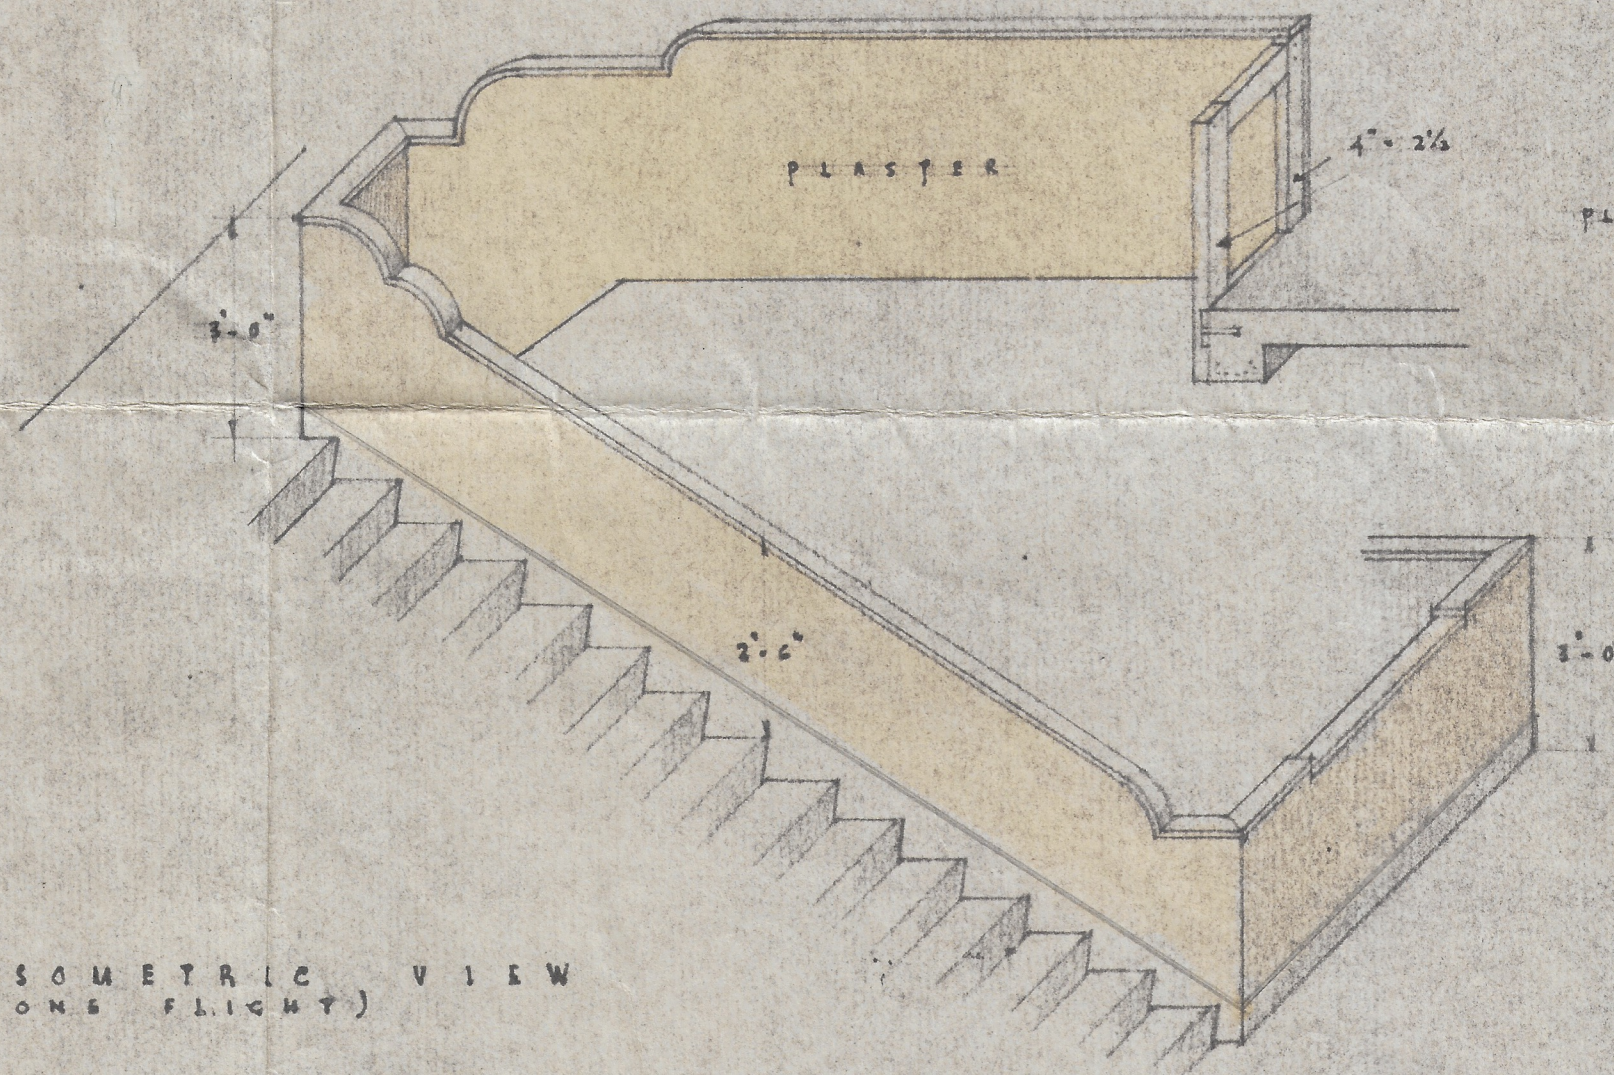

SECTION

J. M. SATKIM. I.R.I.B.A.
CHARTERED ARCHITECT, SURVEYOR
17, BIGG MARKET,
NEWCASTLE UPON TYNE 1
FEB 1939

KELVIN COURT GLASGOW
DETAIL OF STAIRCASE

• SCALE - THREE EIGHTHS OF ONE INCH EQUAL ONE FOOT •